


predios orlando perez / carmen beatriz perez

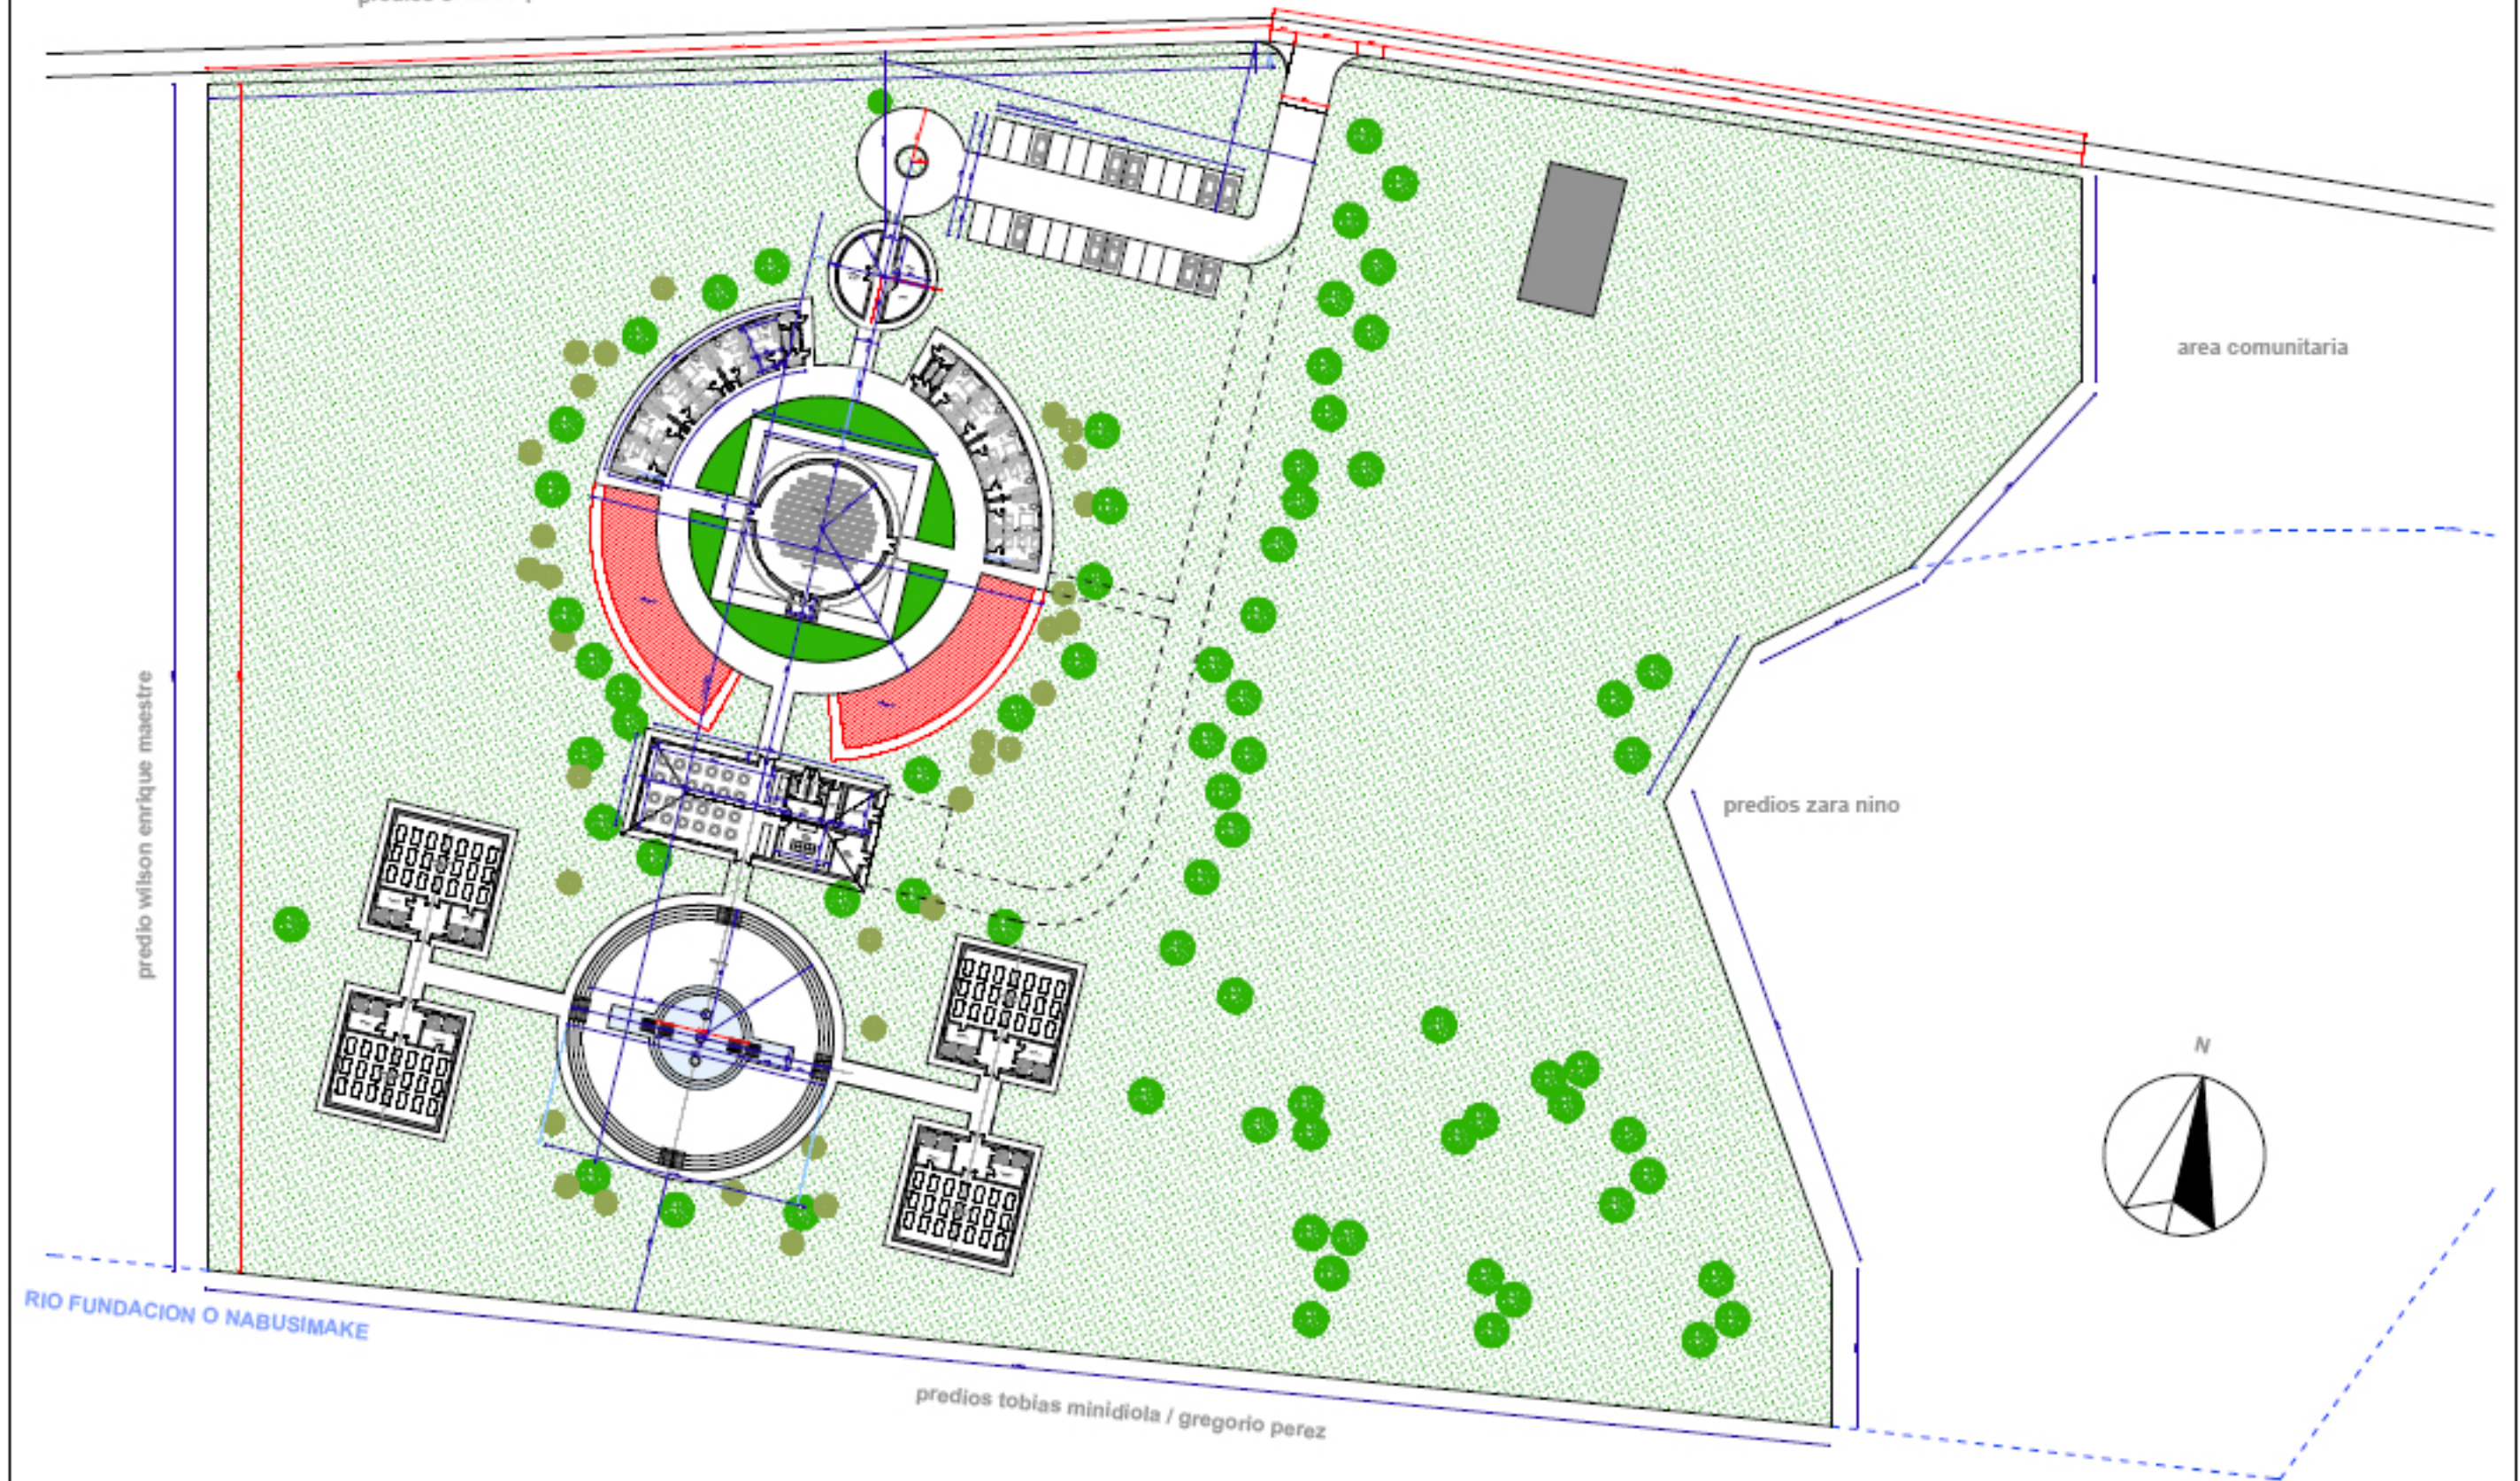

area comunitaria

predios zara nino

predio wilson enrique maestre

RIO FUNDACION O NABUSIMAKE

predios tobias minidiola / gregorio perez



architetto andrea pasqualini
via dandolo 37
21100 varese
cell. 3408804680
albo arch. di varese n° 1716

client
project
table
scale
date

Callixio
new building
plant
1:500
10.08.08

agg.:

TAV. 1